



60' R.O.W. MINOR COLLECTOR & UTILITY SECTION
 SCALE: 1" = 5'
 NOTES:
 1. NORMAL CROWN OF 0.02' PER FOOT UNLESS OTHERWISE DIRECTED BY DIRECTOR OF ENGINEERING.
 2. PAVEMENT DESIGN SHALL BE AS SHOWN OR AS CALCULATED ACCORDING TO SPECIFICATIONS, WHICHEVER IS GREATER.
 3. REVIEW QUALIFYING CRITERIA AND CROSS SECTIONS FOR "COLLECTOR STREETS".

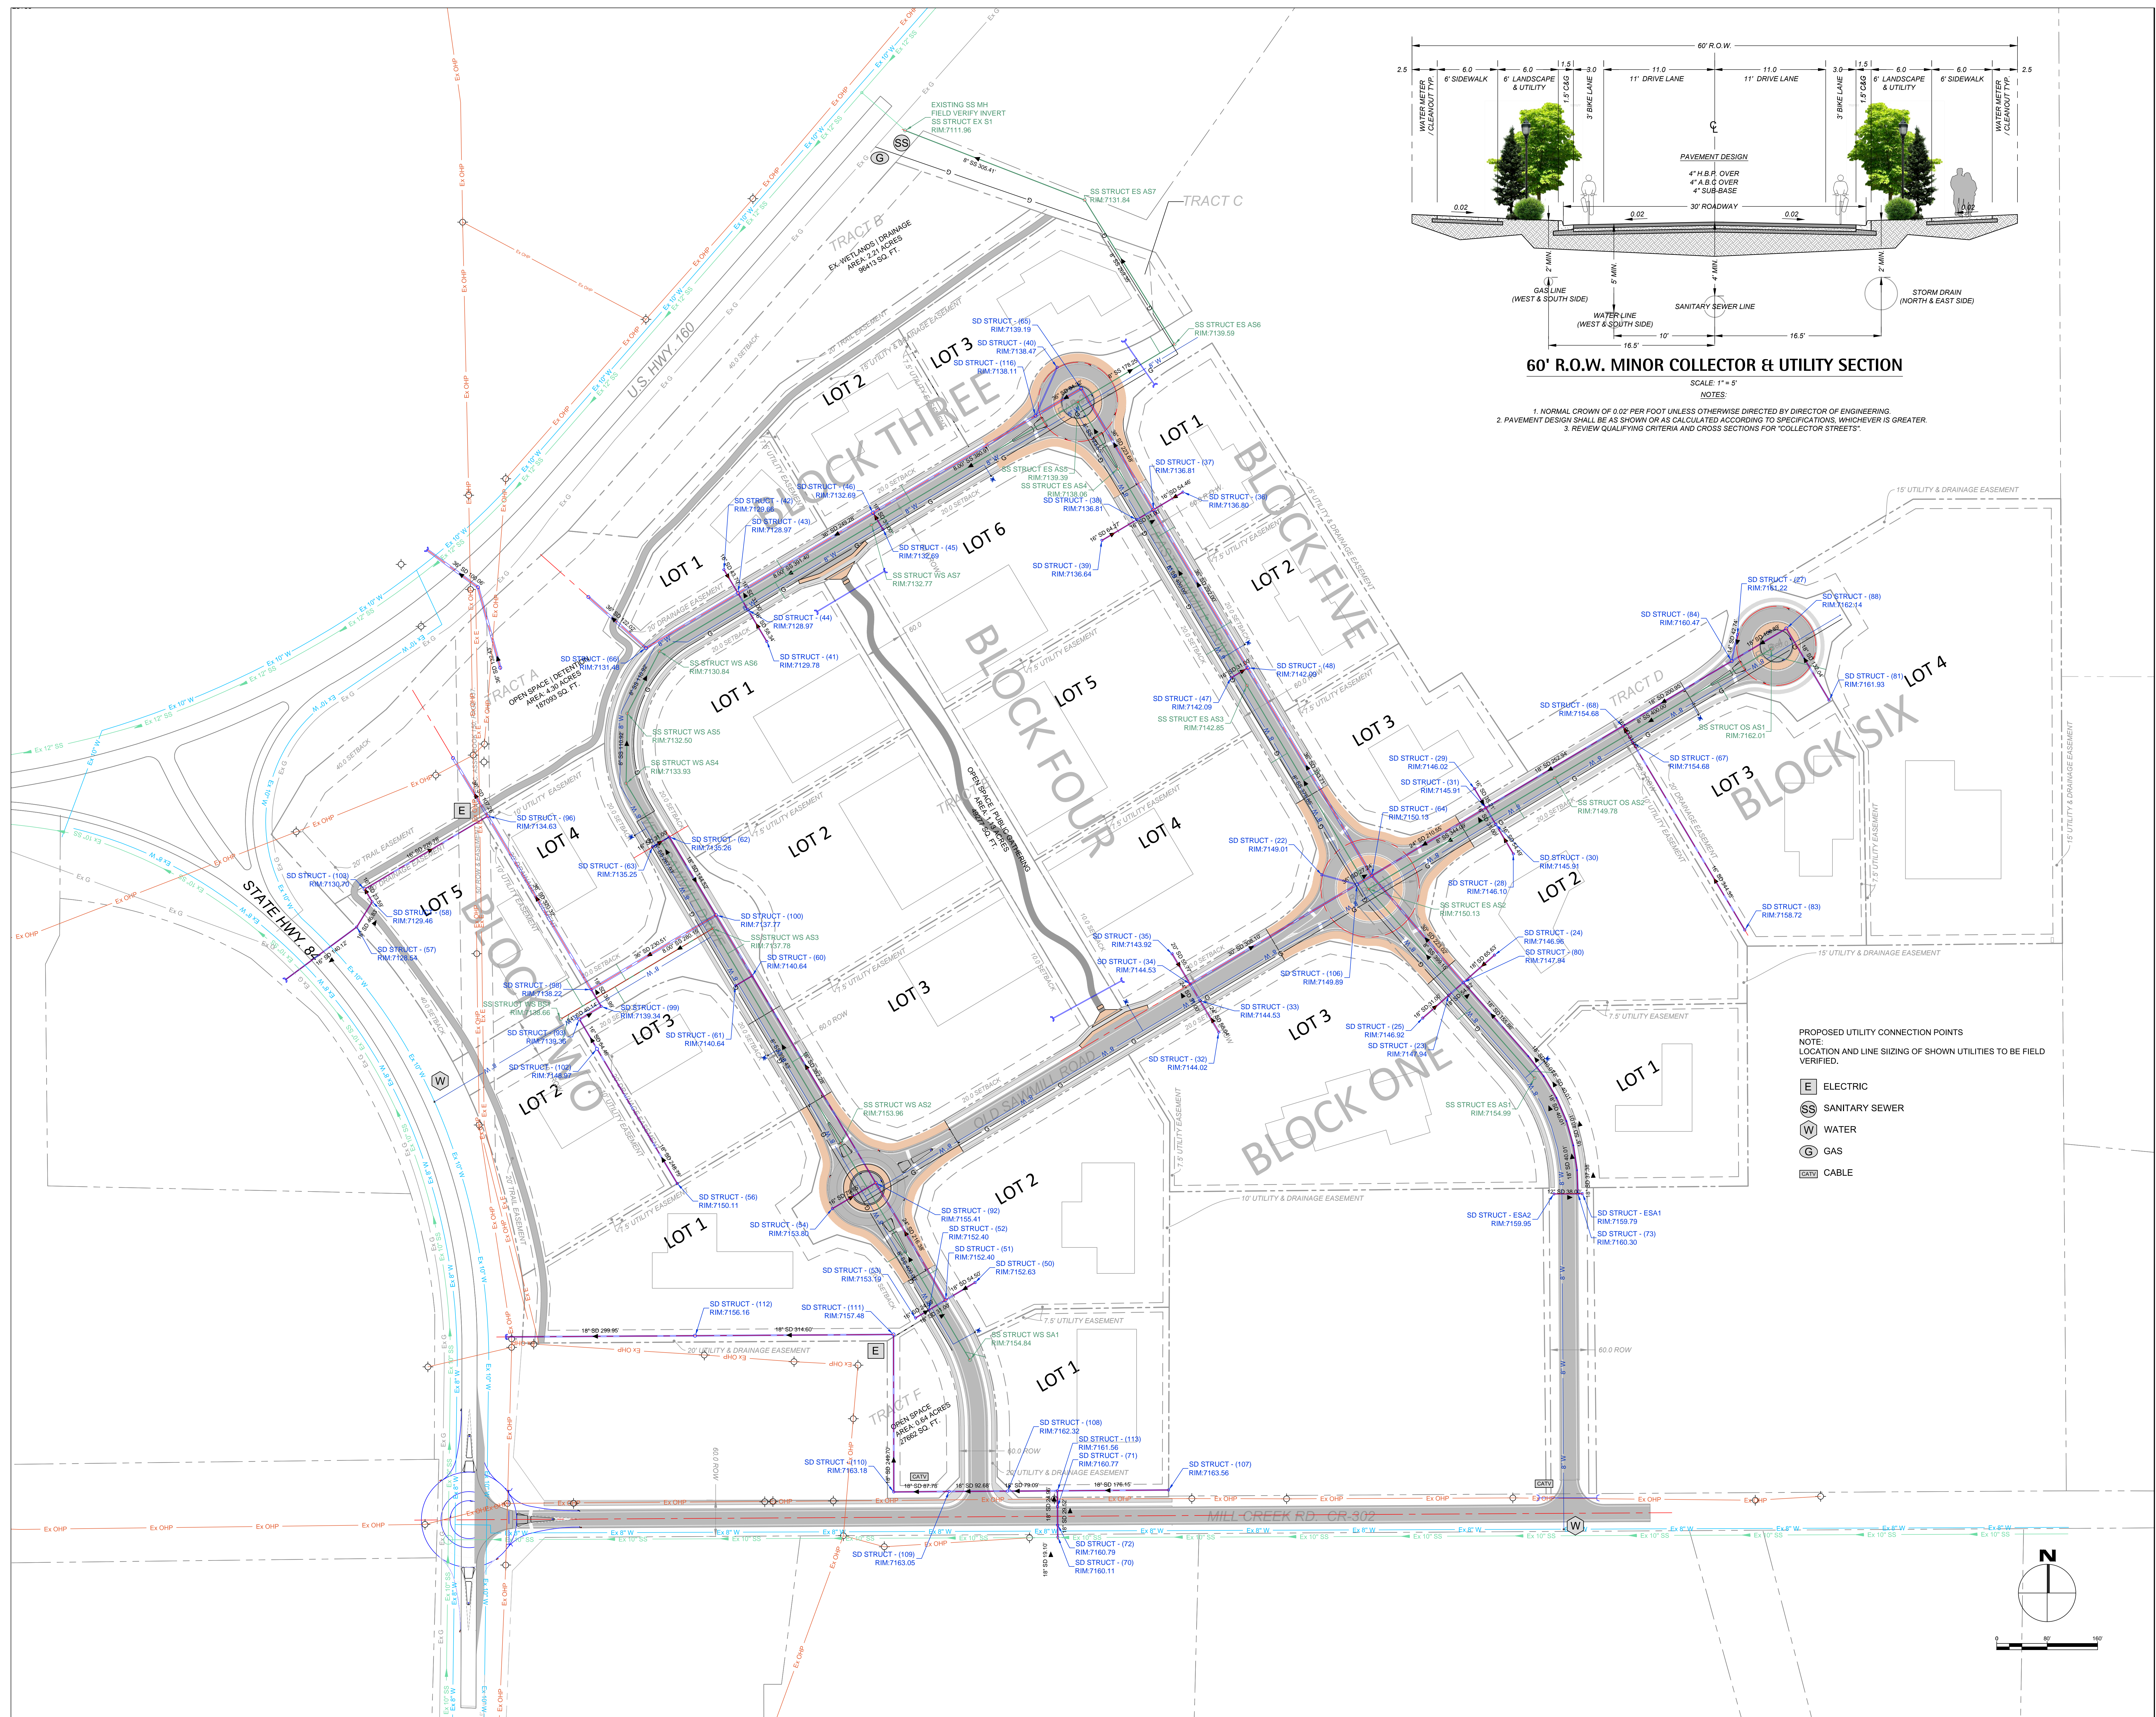

- PROPOSED UTILITY CONNECTION POINTS
 NOTE: LOCATION AND LINE SIZING OF SHOWN UTILITIES TO BE FIELD VERIFIED.
- E ELECTRIC
 - SS SANITARY SEWER
 - W WATER
 - G GAS
 - CATV CABLE

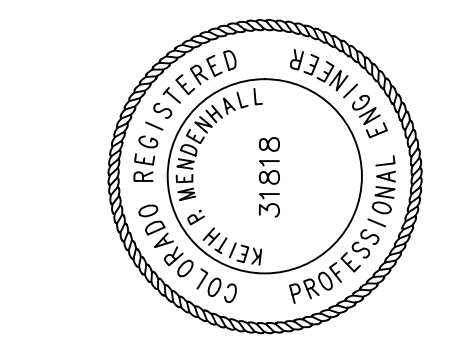

TOWN OF PAGOSA SPRINGS, COLORADO
MOUNTAIN CROSSING
 SUBDIVISION
 ARCHULETA COUNTY, COLORADO

REVISION:
 ▲
 ▲
 ▲
 ▲
 PROJECT NO: 011201
 PROJECT PHASE: PRELIMINARY PLAN
 DATE: 8/10/12
 SCALE: 1"=80'